



FABBRICATO E					
PIANO	Sup. Loca	h	Volume	Sup. utile	Sir
TERRA - Asilo	328.40	3.80	1247.92	285.15	000.00
FABBRICATO E					
PIANO 1° - Residenza	Sup. Loca	h	Volume	Sup. utile	Sir
PIANO 1° - Residenza	247.97	3.00	743.91	216.32	181.80
PIANO 2° - Residenza	247.97	3.00	743.91	216.32	181.80
PIANO 3° - Residenza	310.96	3.00	932.88	268.79	118.80
PIANO 4° - Residenza	310.96	3.00	932.88	268.79	118.80
PIANO 5° - Residenza	310.96	3.00	932.88	268.79	118.80
PIANO 6° - Residenza	122.07	3.00	366.21	101.94	306.57
TOTALE Residenza	1550.89		4652.67	1340.95	1028.57


FABBRICATO E

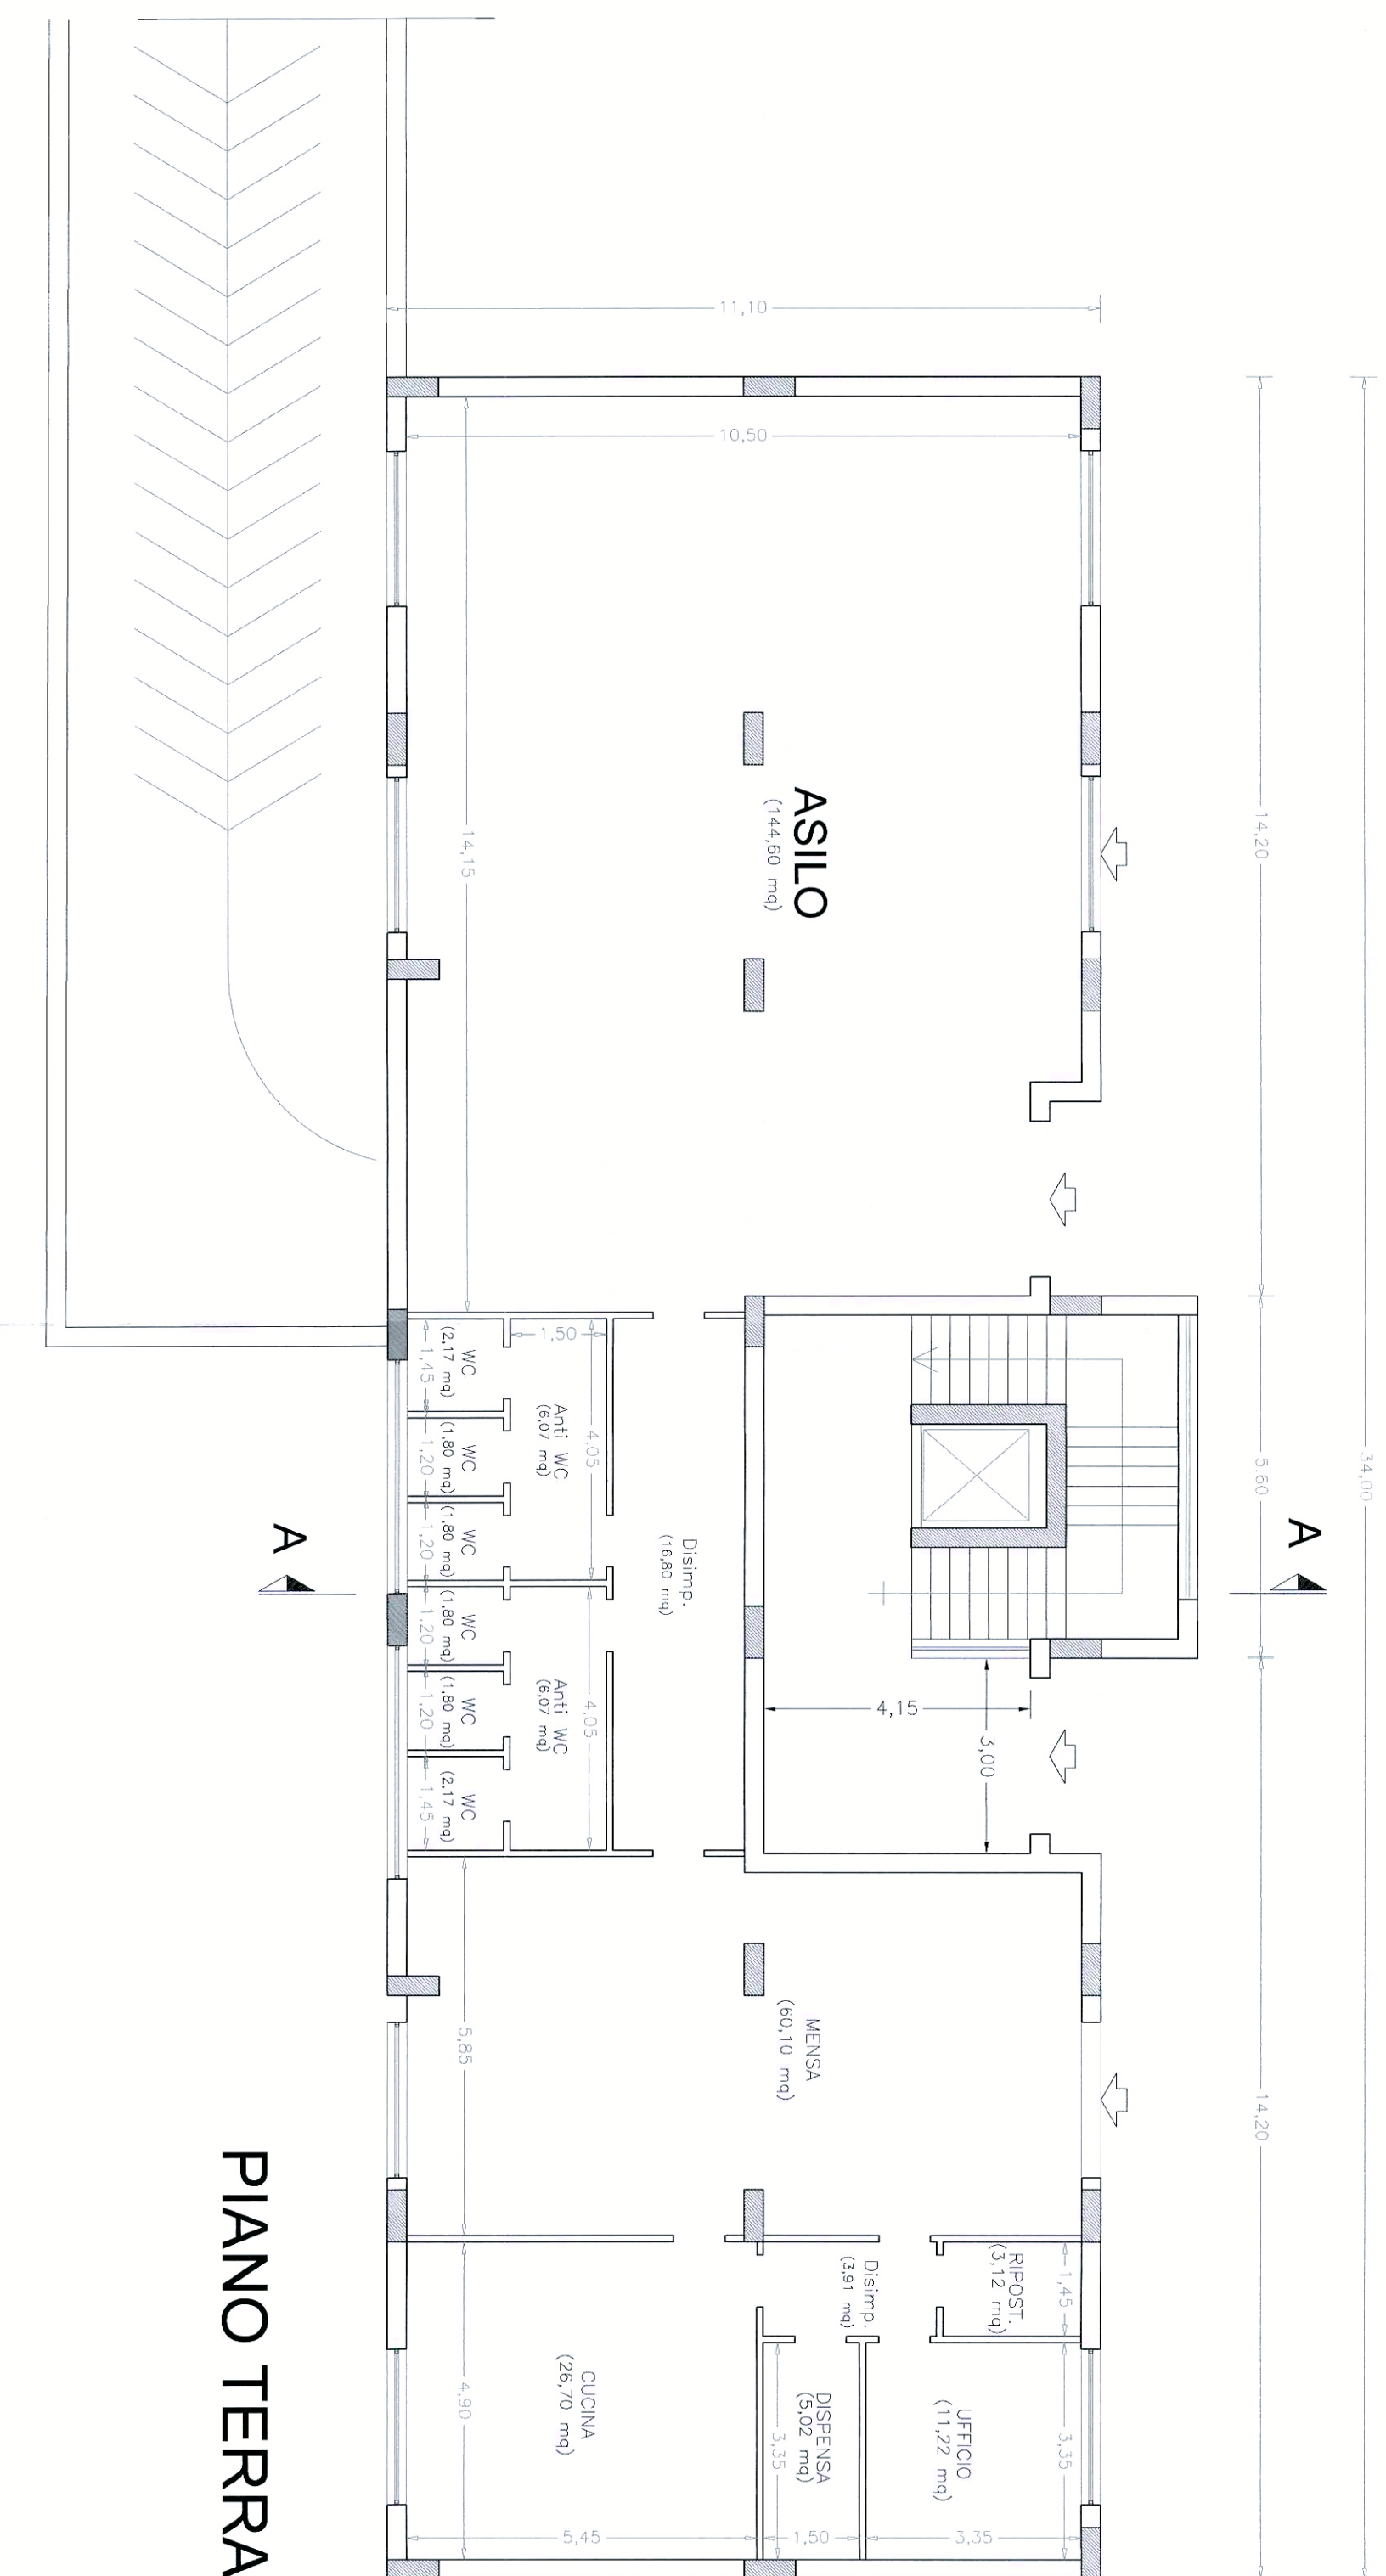


FABBRICATO E				
PIANO	Sup. Loca	h	Volume	Sir
TERRA - Asilo	328.40	3.80	1247.92	000.00

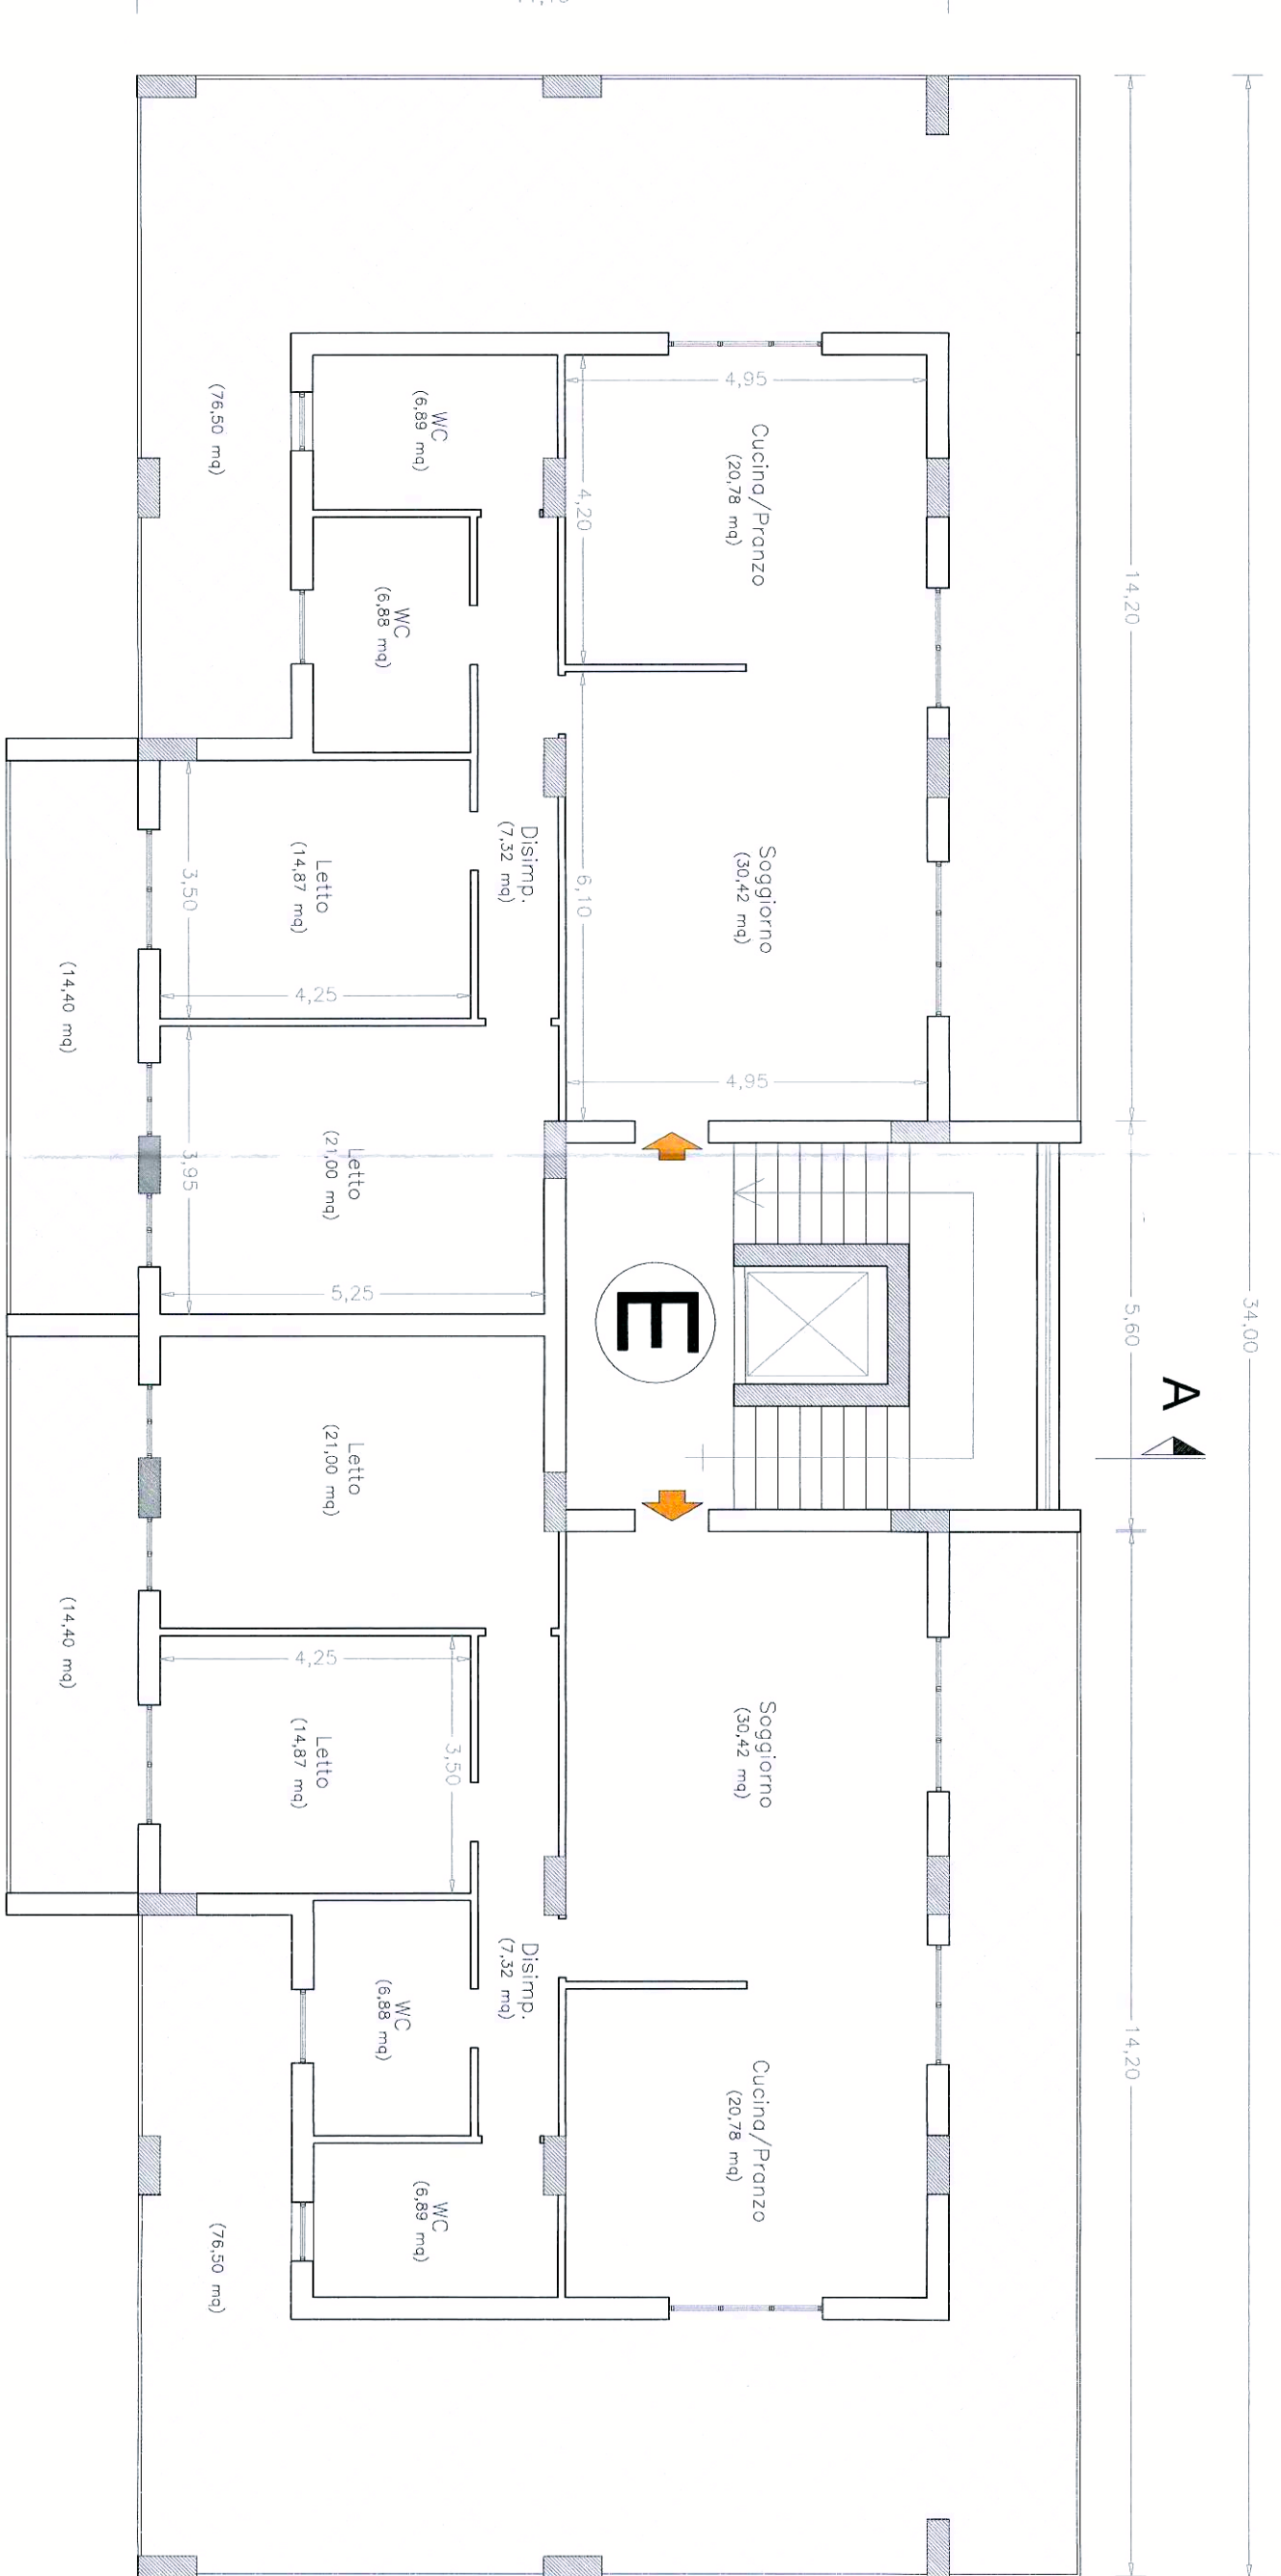


FABBRICATO E				
PIANO	Sup. Loca	h	Volume	Sir
PIANO 1° - Residenza	247.97	3.00	743.91	181.80
PIANO 2° - Residenza	247.97	3.00	743.91	181.80

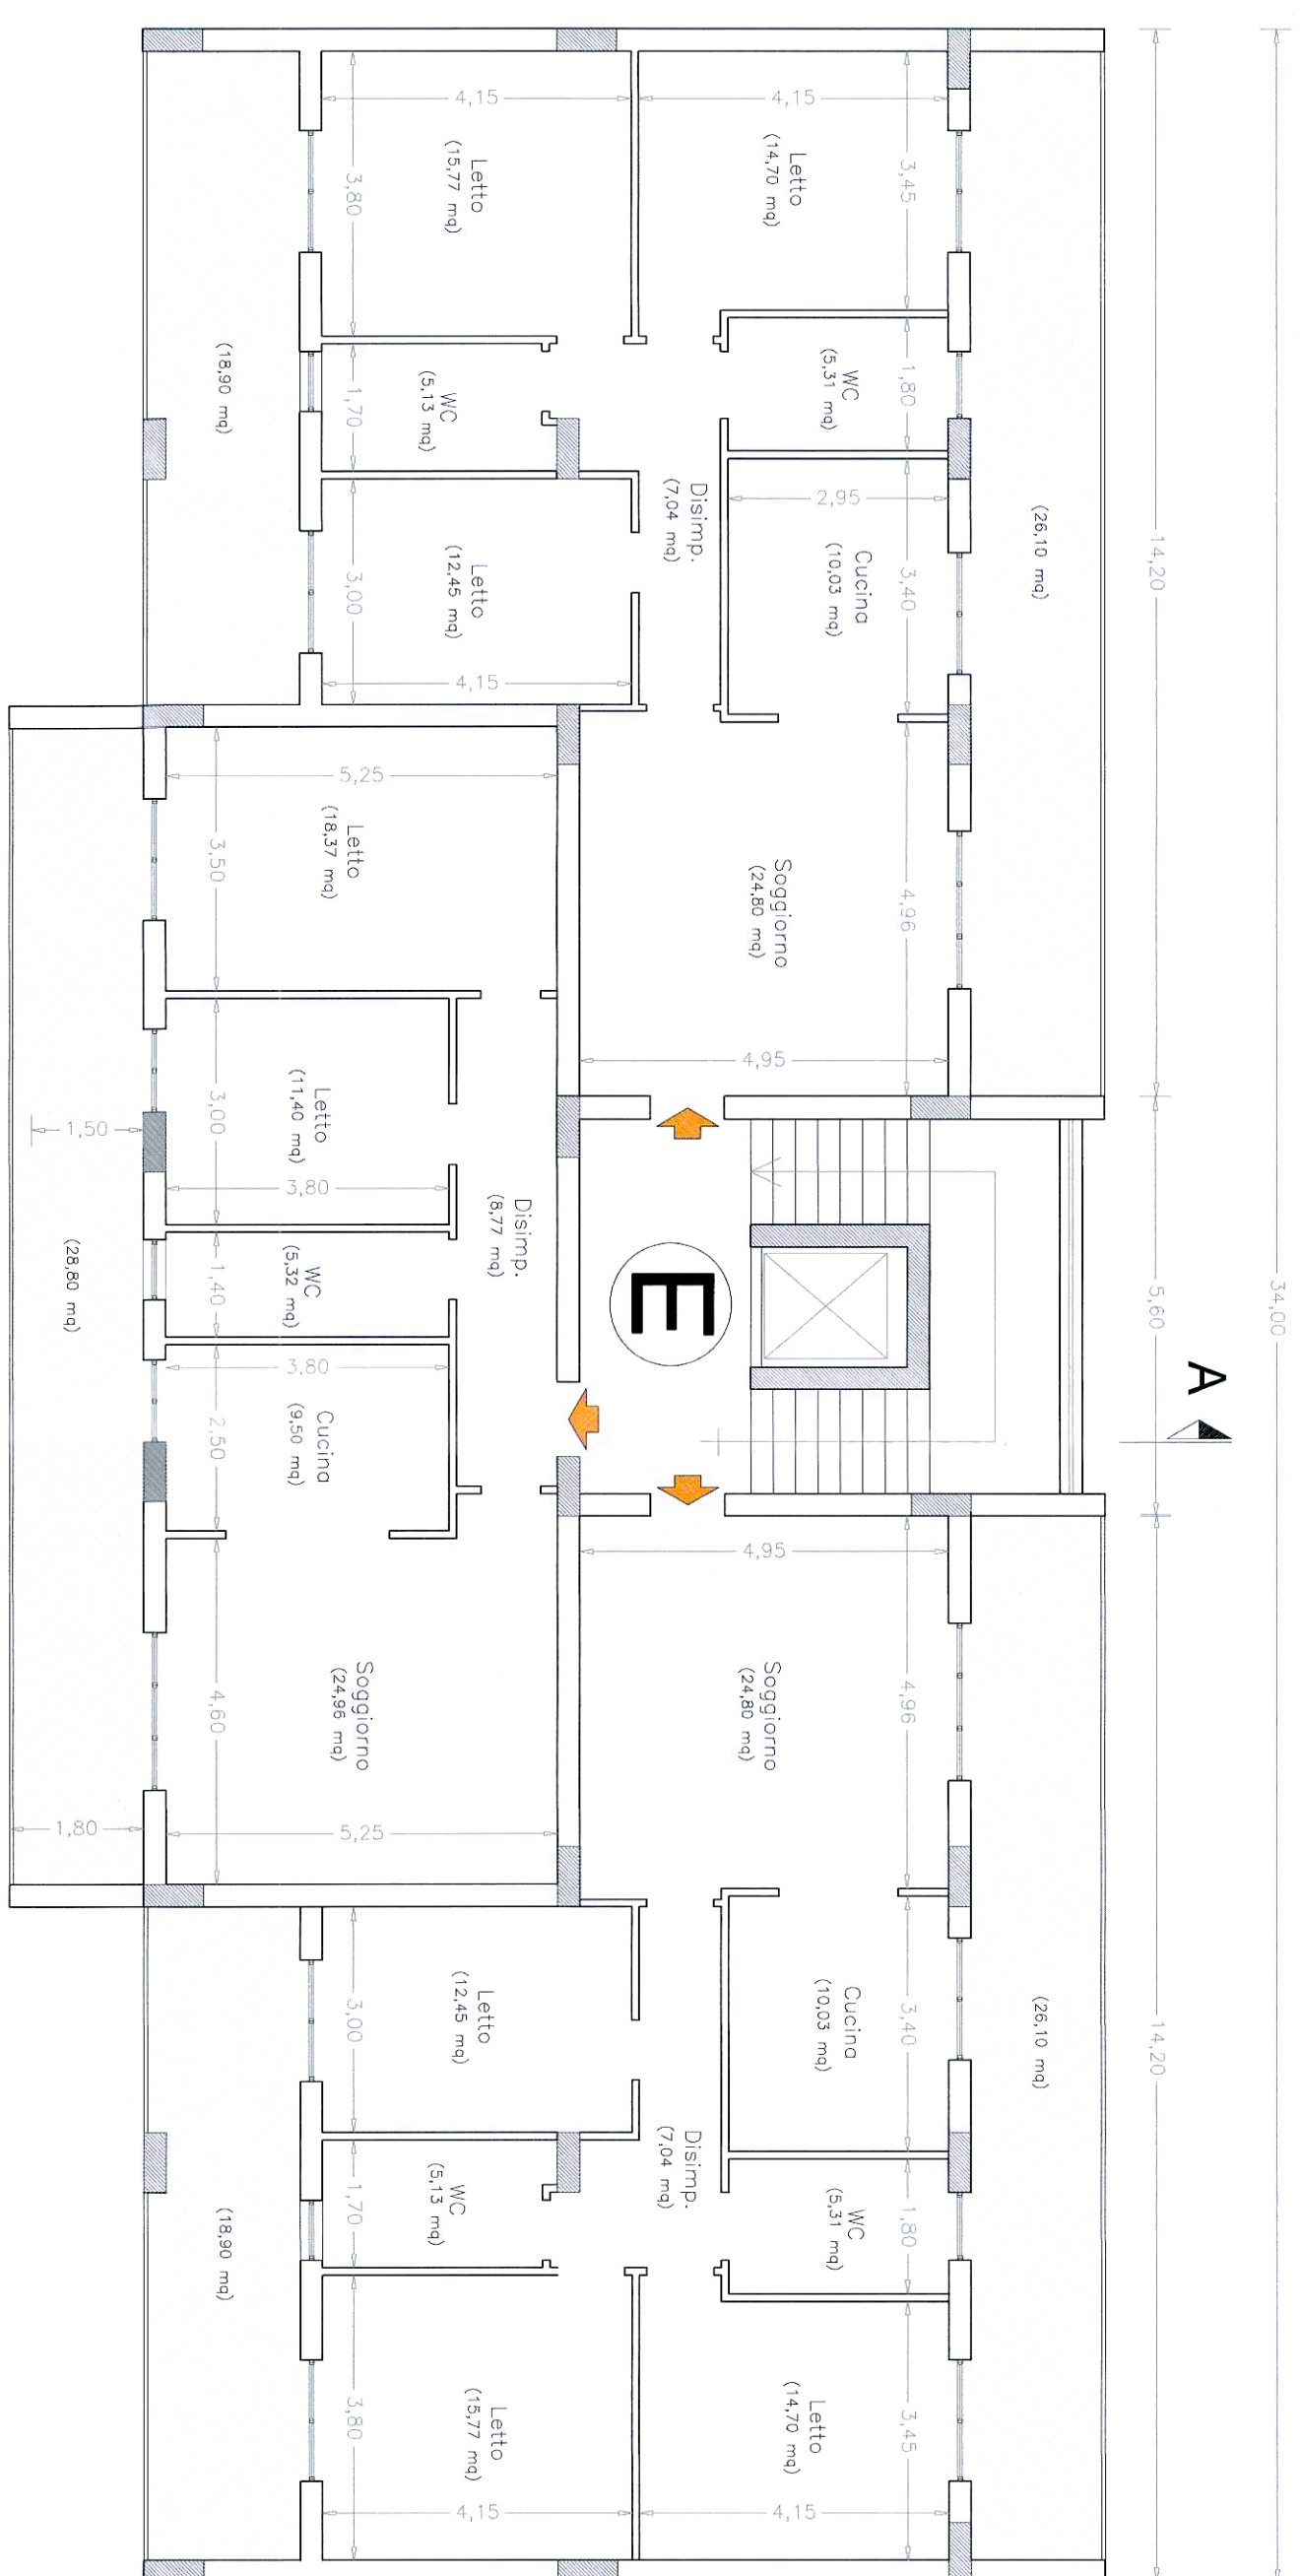

FABBRICATO E				
PIANO	Sup. Loca	h	Volume	Sir
PIANO 3° - Residenza	310.96	3.00	932.88	118.80
PIANO 4° - Residenza	310.96	3.00	932.88	118.80
PIANO 5° - Residenza	310.96	3.00	932.88	118.80

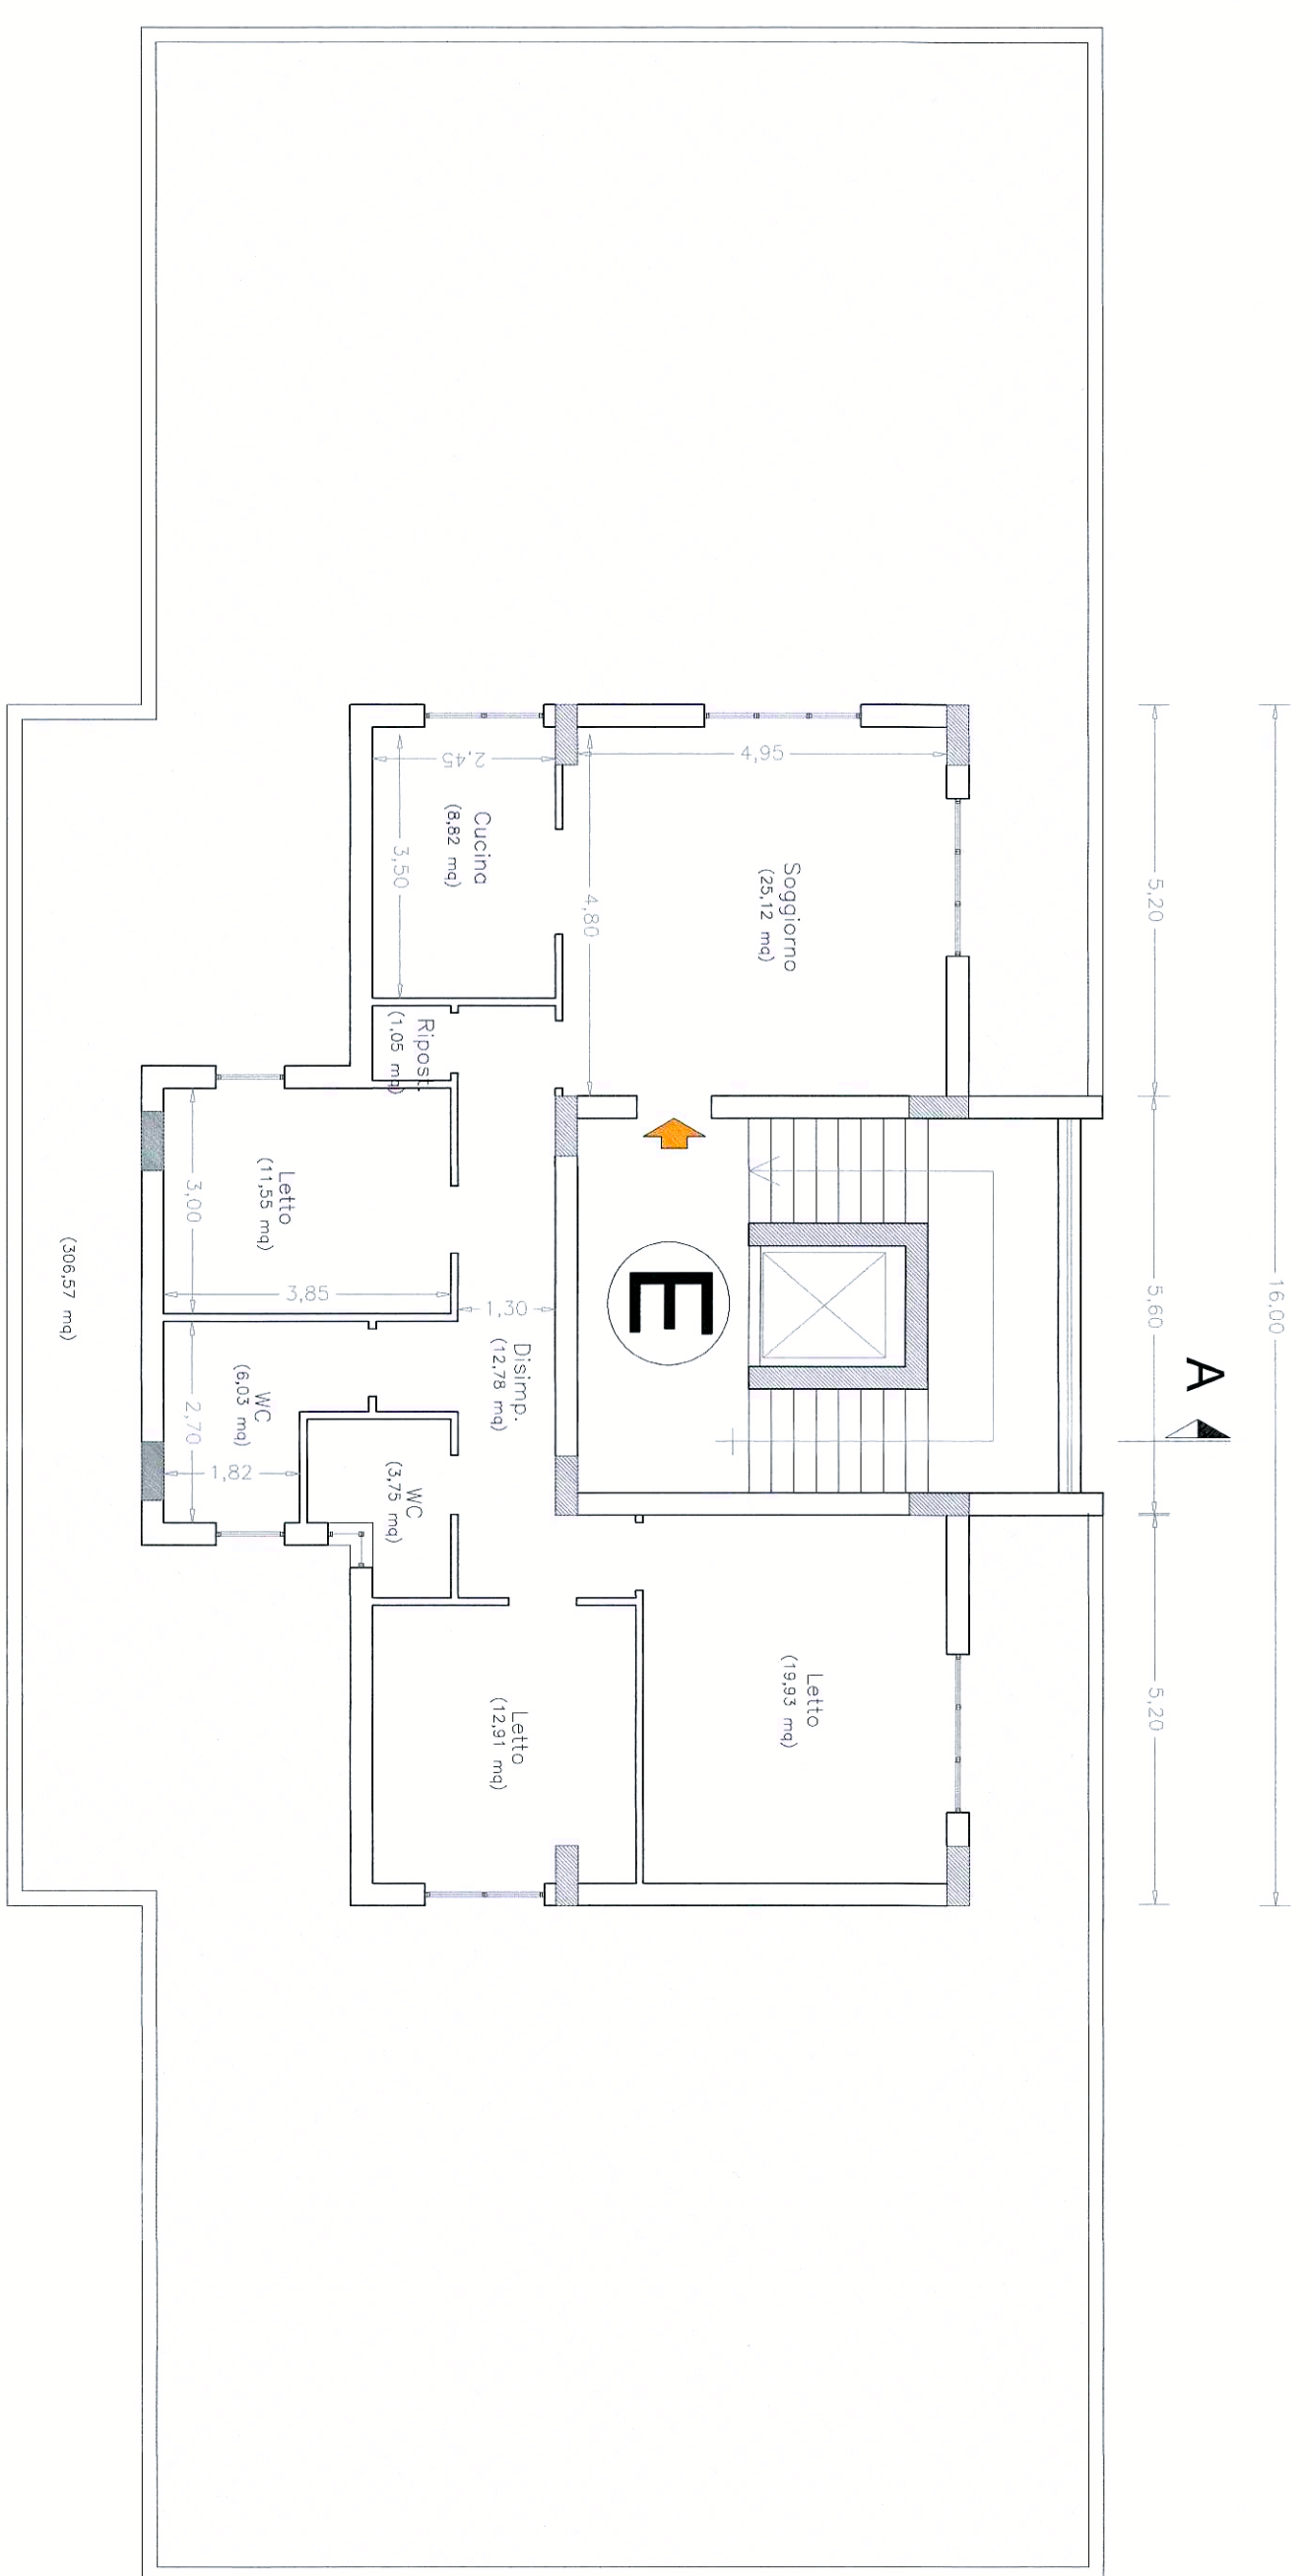

FABBRICATO E				
PIANO	Sup. Loca	h	Volume	Sir
PIANO 6° - Residenza	122.07	3.00	366.21	306.57

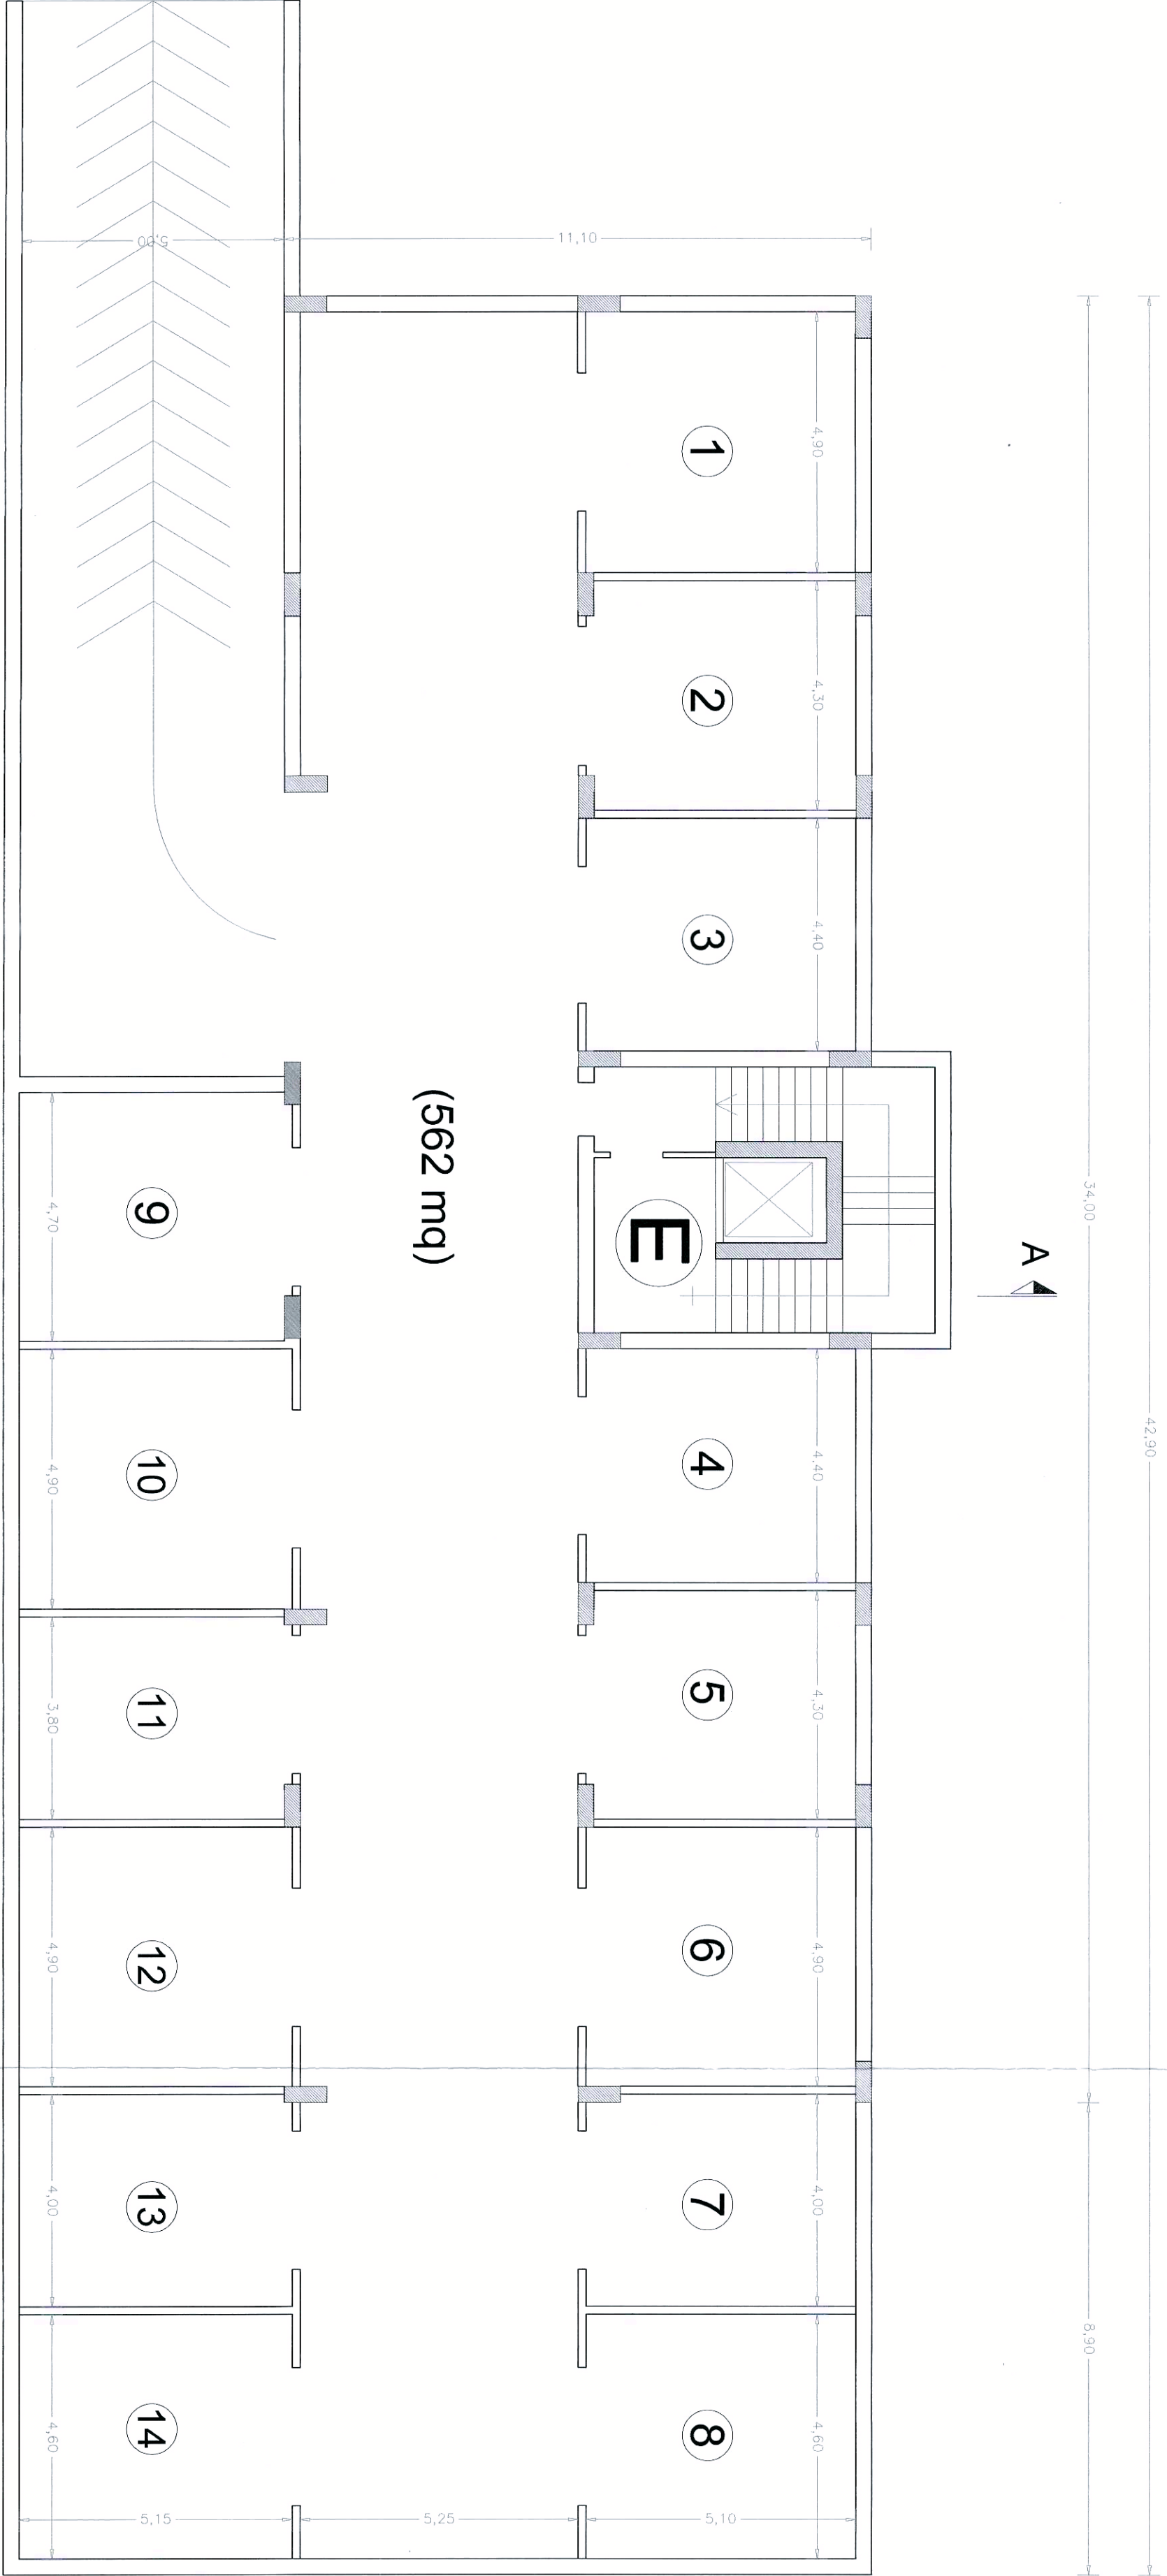

PIANO GARAGES



PROSPETTO PRINCIPALE

